

EDGEWATER


SCALE 1" = 100 FT.

MARCH 1925.

A SUBDIVISION OF PARTS OF THE N.W. 1/4 AND THE S.W. 1/4
OF SECTION 24, T. 21 S., R. 20 E.

HERNANDO COUNTY
STATE OF FLORIDA

Filed March 19, 1925.
Recorded March 19, 1925
H. C. McHale
Clerk
D.C.

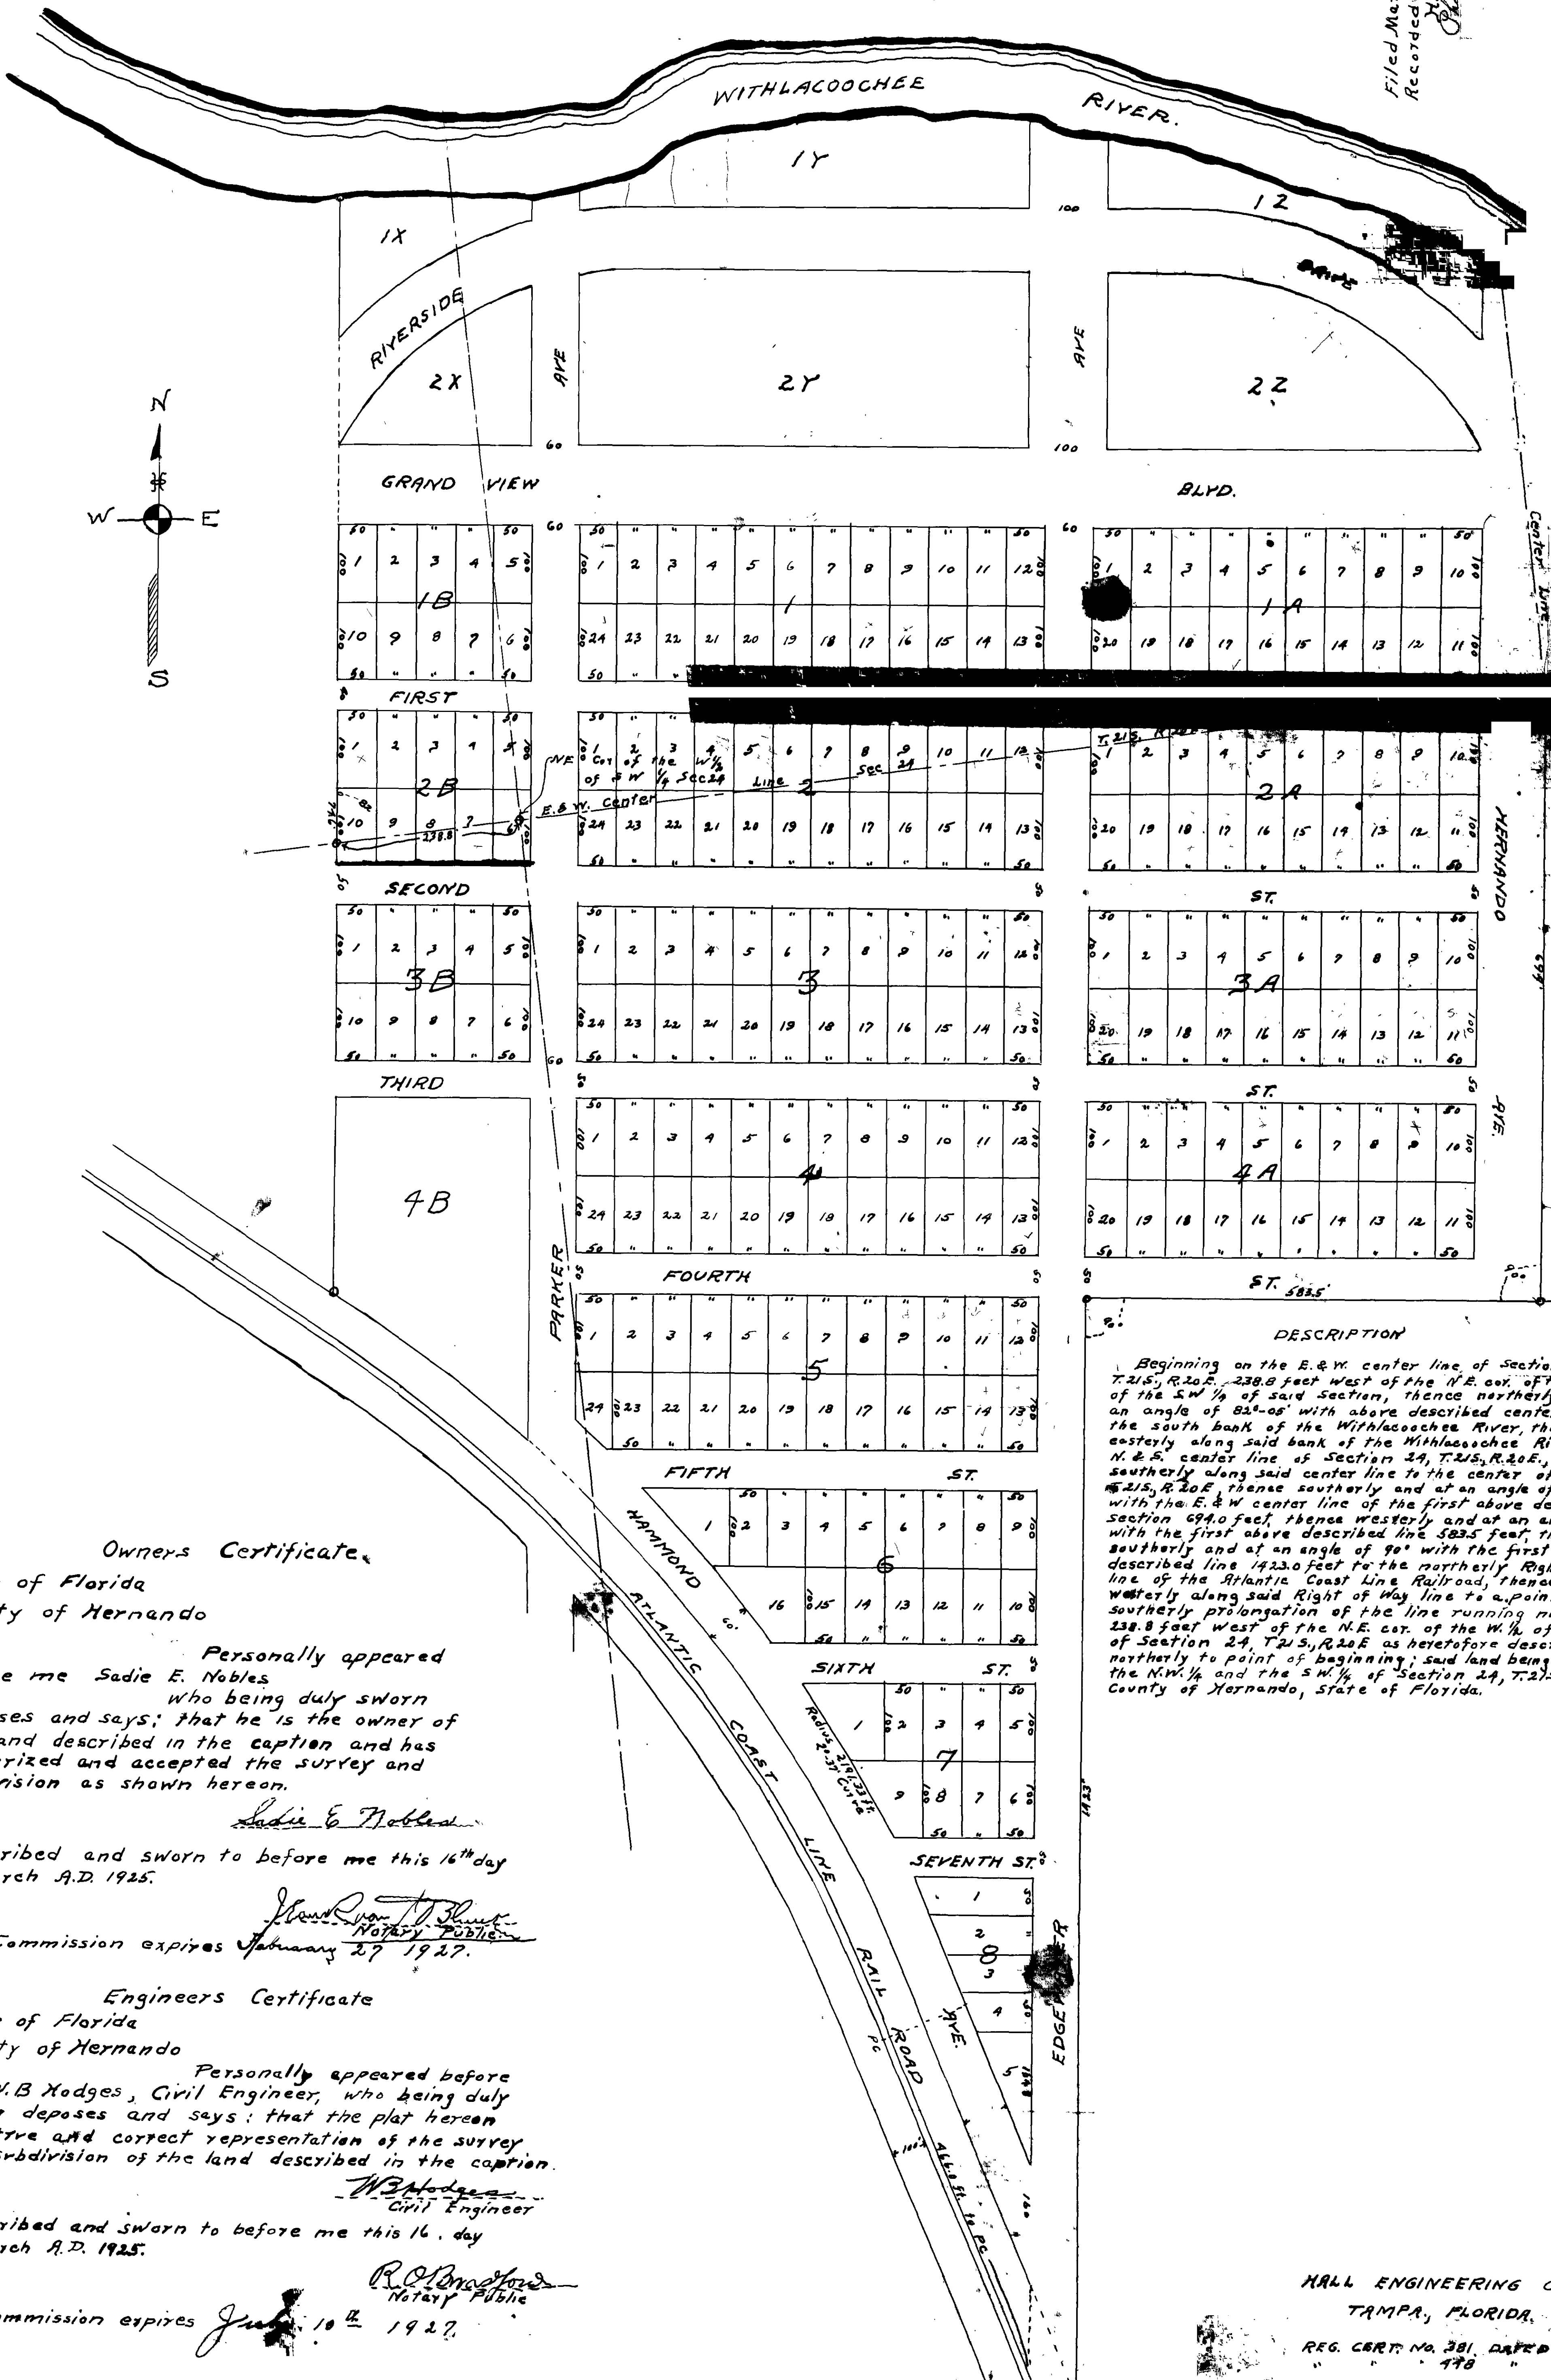

Owners Certificate.

State of Florida
County of Hernando

Personally appeared
before me Sadie E. Nobles
who being duly sworn
deposes and says: that he is the owner of
the land described in the caption and has
authorized and accepted the survey and
subdivision as shown hereon.

Sadie E. Nobles

Subscribed and sworn to before me this 16th day
of March A.D. 1925.

My Commission expires January 27 1927.

Engineers Certificate

State of Florida
County of Hernando

Personally appeared before
me W.B. Hodges, Civil Engineer, who being duly
sworn deposes and says: that the plat hereon
is a true and correct representation of the survey
and subdivision of the land described in the caption.

W.B. Hodges
Civil Engineer

Subscribed and sworn to before me this 16th day
of March A.D. 1925.

My Commission expires July 10 1927.

HALL ENGINEERING CO.
TAMPA, FLORIDA.

REG. CERT. NO. 381, DATED 3-18-22
478 11-20-22