


LAKE VILLAGE

HERNANDO COUNTY
FLORIDA

A Subdivision of the N. 350 feet of the N.E. 1/4 of S.W. 1/4
Section 25-T 21 S.-R. 19 E.

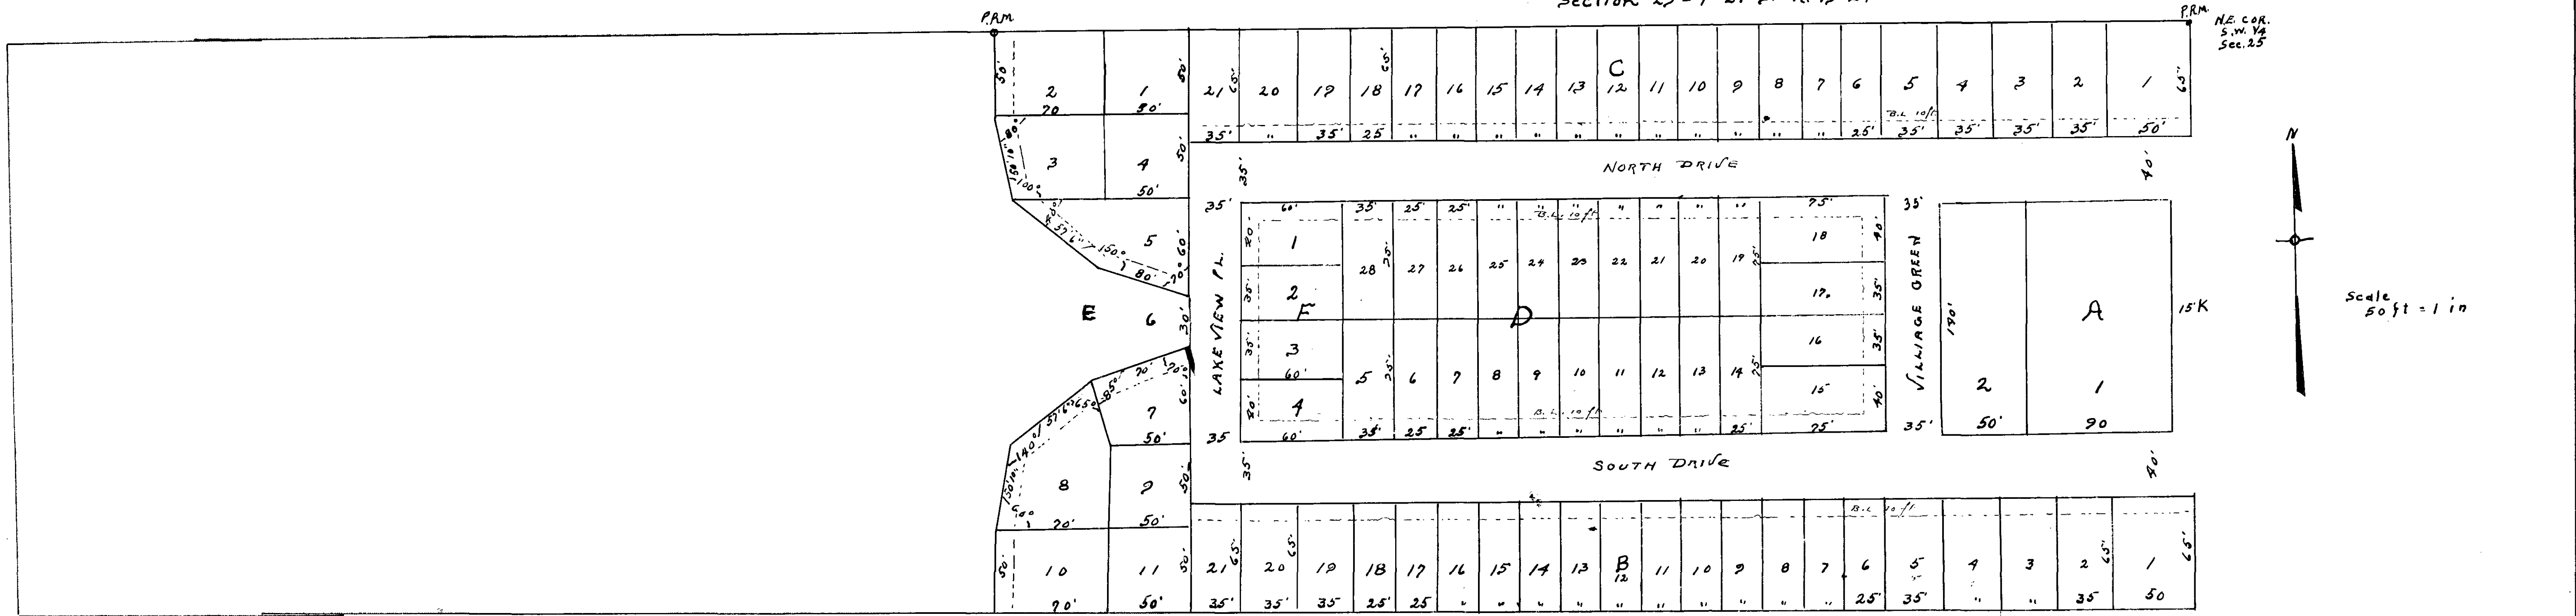

CERTIFICATION

I hereby certify that this is a correct representation
of land platted and permanent reference monuments
have been placed as shown.

Earl L. C. Johnston
D. C. SURVEYOR

BOARD OF COUNTY COMMISSIONERS

Approved:

NOV-2-1928

W. J. Ince
CHAIRMAN BOARD OF COUNTY COMMISSIONERS

DEDICATION:

We hereby certify we are owners of Lake Village
and dedicate to public use all streets and alleys.

Signed Sealed and delivered

In the presence of:

Witness *H. M. Nickler*

Witness *Chas. H. Hunsley*

George H. Myers
Anna C. Myers

ACKNOWLEDGEMENT

STATE OF FLORIDA }
COUNTY OF HERNANDO } ss.

I, *George H. Myers*, in said
County and State do hereby certify that on
this 2nd day of Nov. A.D. 1928 personally ap-
peared before me *George H. Myers* and
Anna C. Myers his wife, to me well known
to be the parties described in who executed
the foregoing Dedication, and severally ac-
knowledge to me that they executed the fore-
same for the uses, purposes and consideration
therein expressed, and make this acknowle-
dgment to the end that same be admitted to re-
cord according to law.

And the said *Anna C. Myers* and
wife of the said *George H. Myers* being
separately and apart from
her husband, acknowledged that she made
herself a party to and joined with her hus-
band in the execution of the said Dedica-
tion for the purpose of relinquishing and
relinquishing all her dower or separate
property in and to the lands therein
described, and such relinquishment did
voluntarily and without any compulsion
or constraint upon her said husband.

In Testimony Whereof I have
hereby set my hand and official seal,
the date last foregoing.

H. M. Nickler
Clerk County Court

13
Filed November 3rd
1928: *H. M. Nickler*
Clerk